


NOTE:-  
FOR SURFACE WATER AND FOUL SEWAGE  
LAYOUTS AND ROAD LEVELS SEE  
CONSULTANT ENGINEERS DRAWINGS.

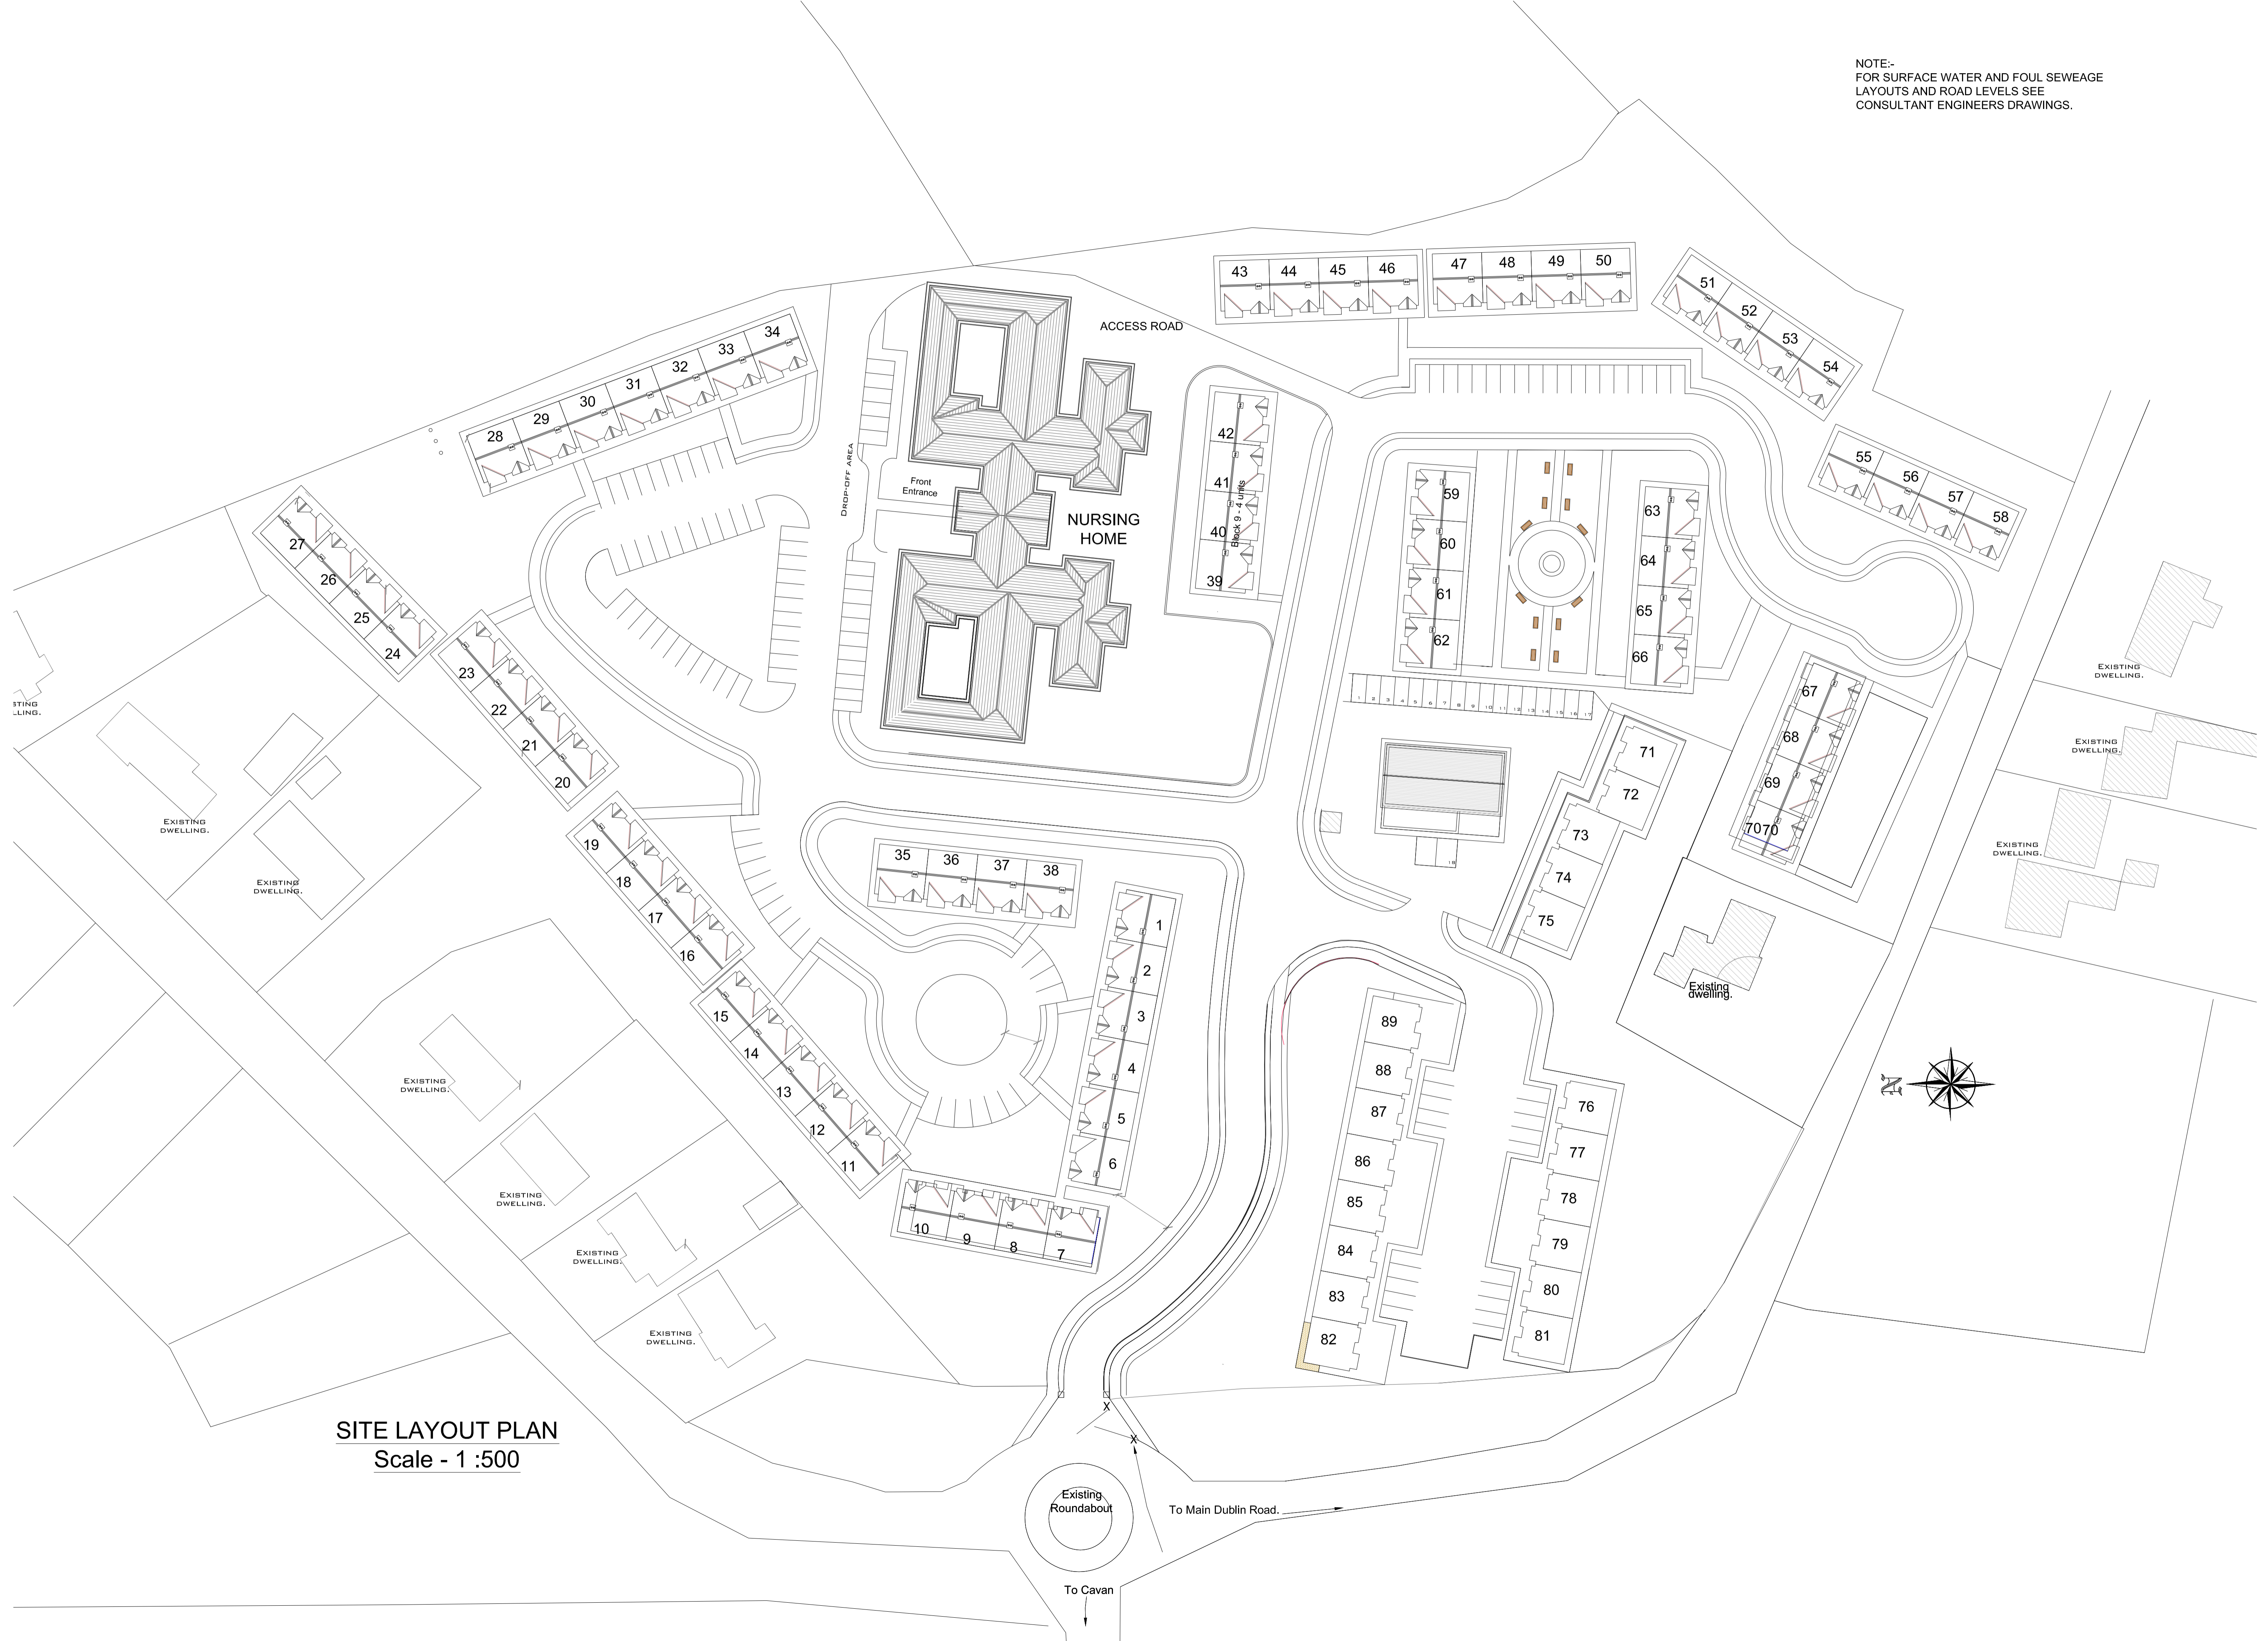

**SITE LAYOUT PLAN**  
Scale - 1 :500